


LONDON BOROUGH OF HARINGEY
 URBAN ENVIRONMENT
 PLANNING POLICY & DEVELOPMENT

PLANS RECEIVED
 18 SEP 2007

Regd. No. / 2007/1912
 HGY.

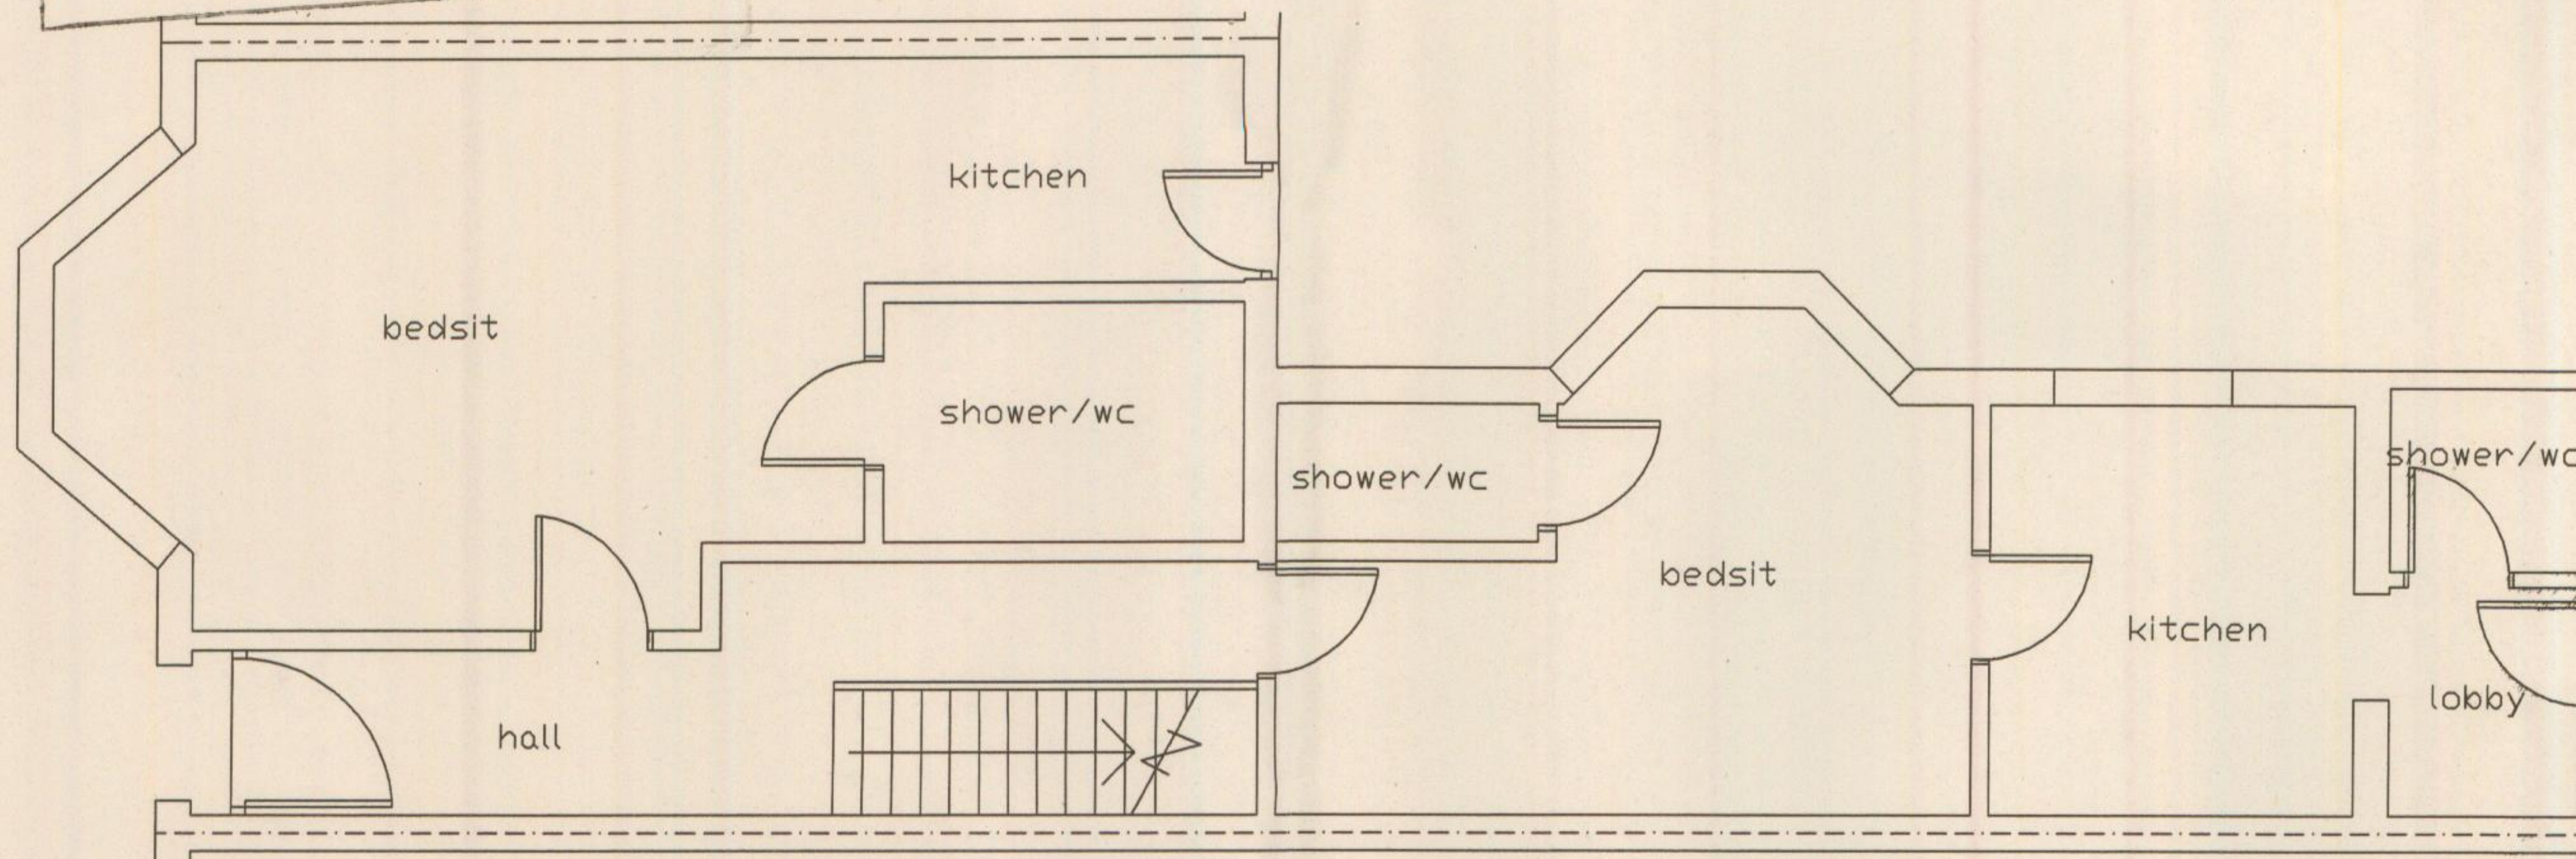

HARINGEY COUNCIL
 SCANNED

address 12 WARHAM ROAD, HARINGEY, N4 1AT drwg title EXISTING GROUND FLOOR PLAN
 drwg no. 12WR/01 scale 1:50 date JULY 2007