


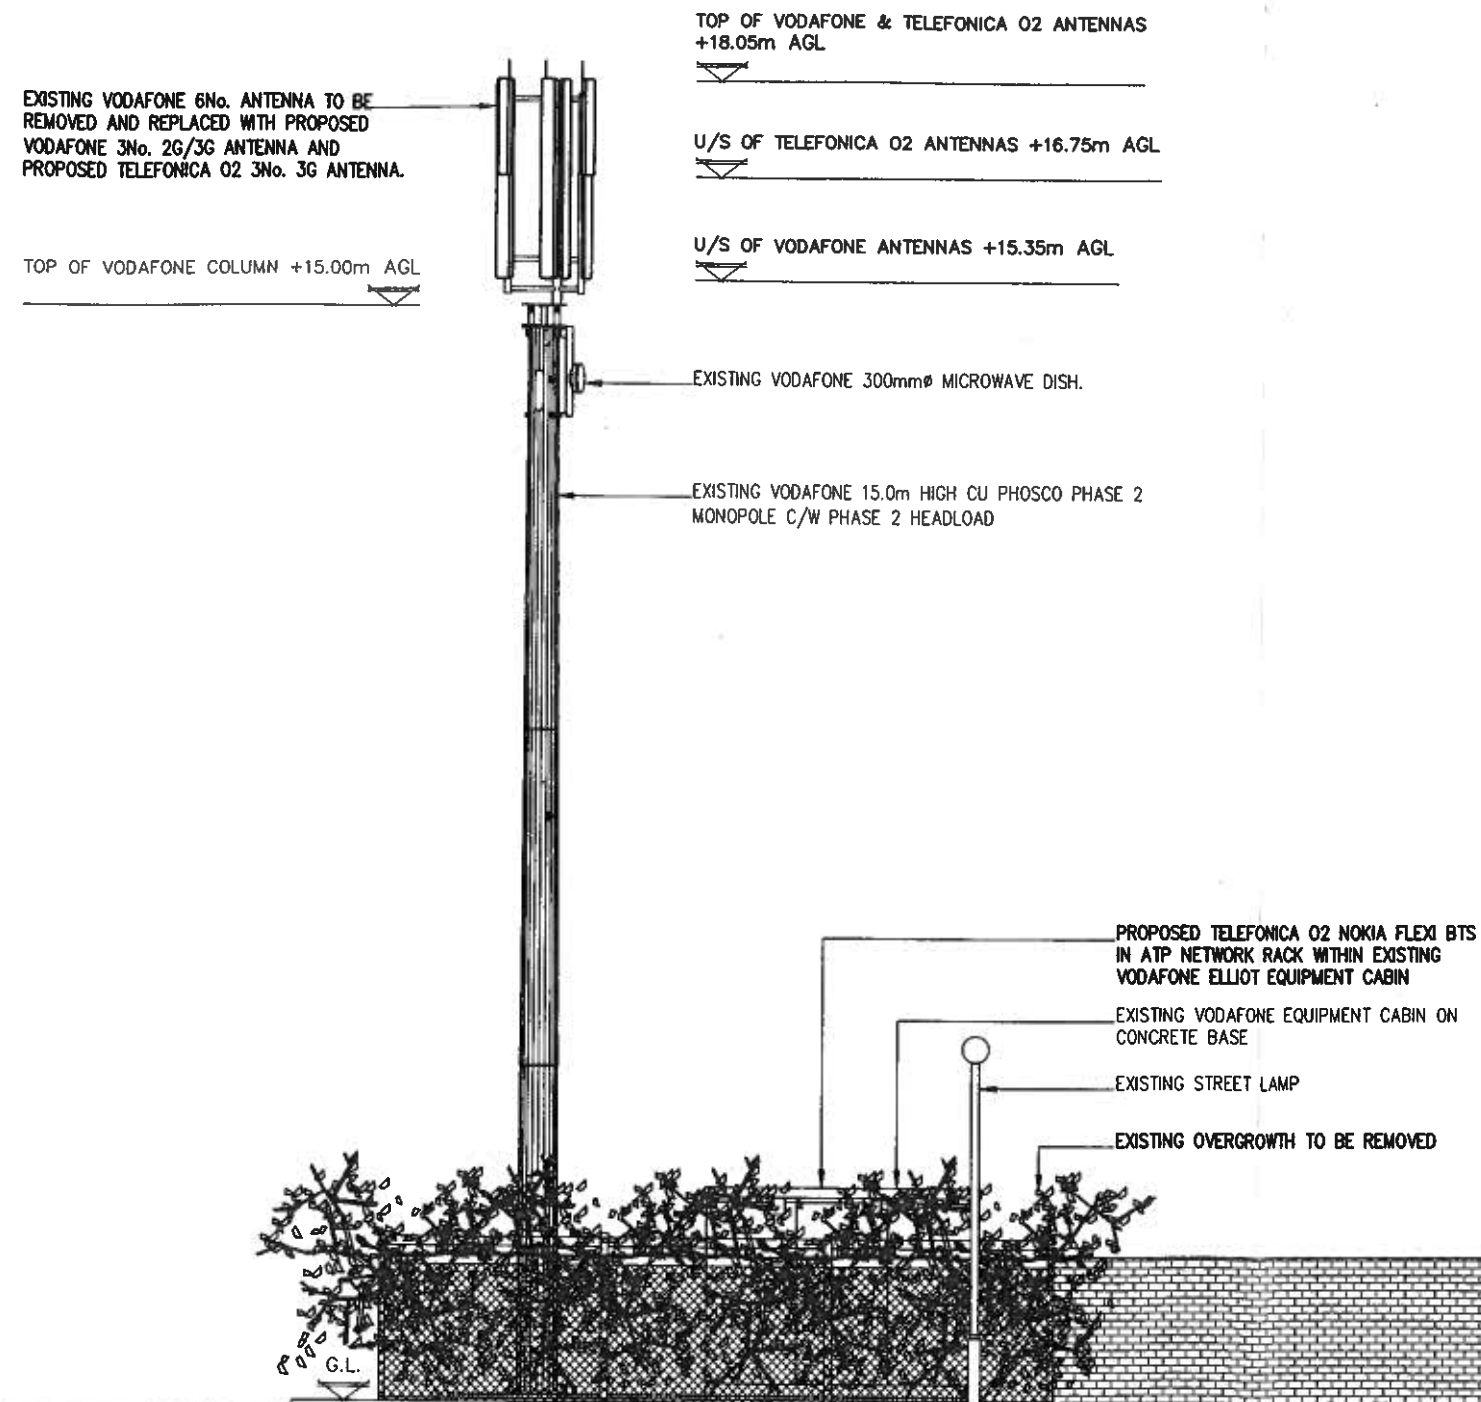

PROPOSED SOUTH ELEVATION
(1:100)

The drawings comply with O2 & Vodafone Standard ICNIRP guidelines.
Designed in accordance with Cornerstone document: CORN/09/013

Notes:
1 ALL DIMENSIONS ARE IN MM UNLESS NOTED OTHERWISE

N.G.R. E: 532360 N: 188440

DESIGN NOTES

Telefonica O2 feeders to be banded to the outside of the tower.

REV	MODIFICATION	BY	CH	DATE
A	Issued for Approval	ND	SRR	13.05.10

mono #
MONO CONSULTANTS LIMITED
Packwood House
Guild Street
Stratford-upon-Avon
CV37 6RP
t. 44 (0)1789 290099
f. 44 (0)1789 290088
www.monoconsultants.com



Cell Name			Opt
ST. ANNES GENERAL HOSPITAL			A
Cell ID No			
Comerstone	Host	Sharer	
(CS) 13563	(VF) 05744	(O2) 045994	
Site Address / Contact Details			
ST. ANNES GENERAL HOSPITAL ST. ANNES ROAD TOTTENHAM LONDON N4 1JD			
Drawing Title: PROPOSED SITE ELEVATION			
Purpose of issue: PLANNING			
Drawing Number: 301			
Scale: As Shown	Drawn: PM	Date: 13.05.10	Issue:
Checked: ND	Date: 13.05.10	Approved: SRR	Date: 13.05.10
			A