



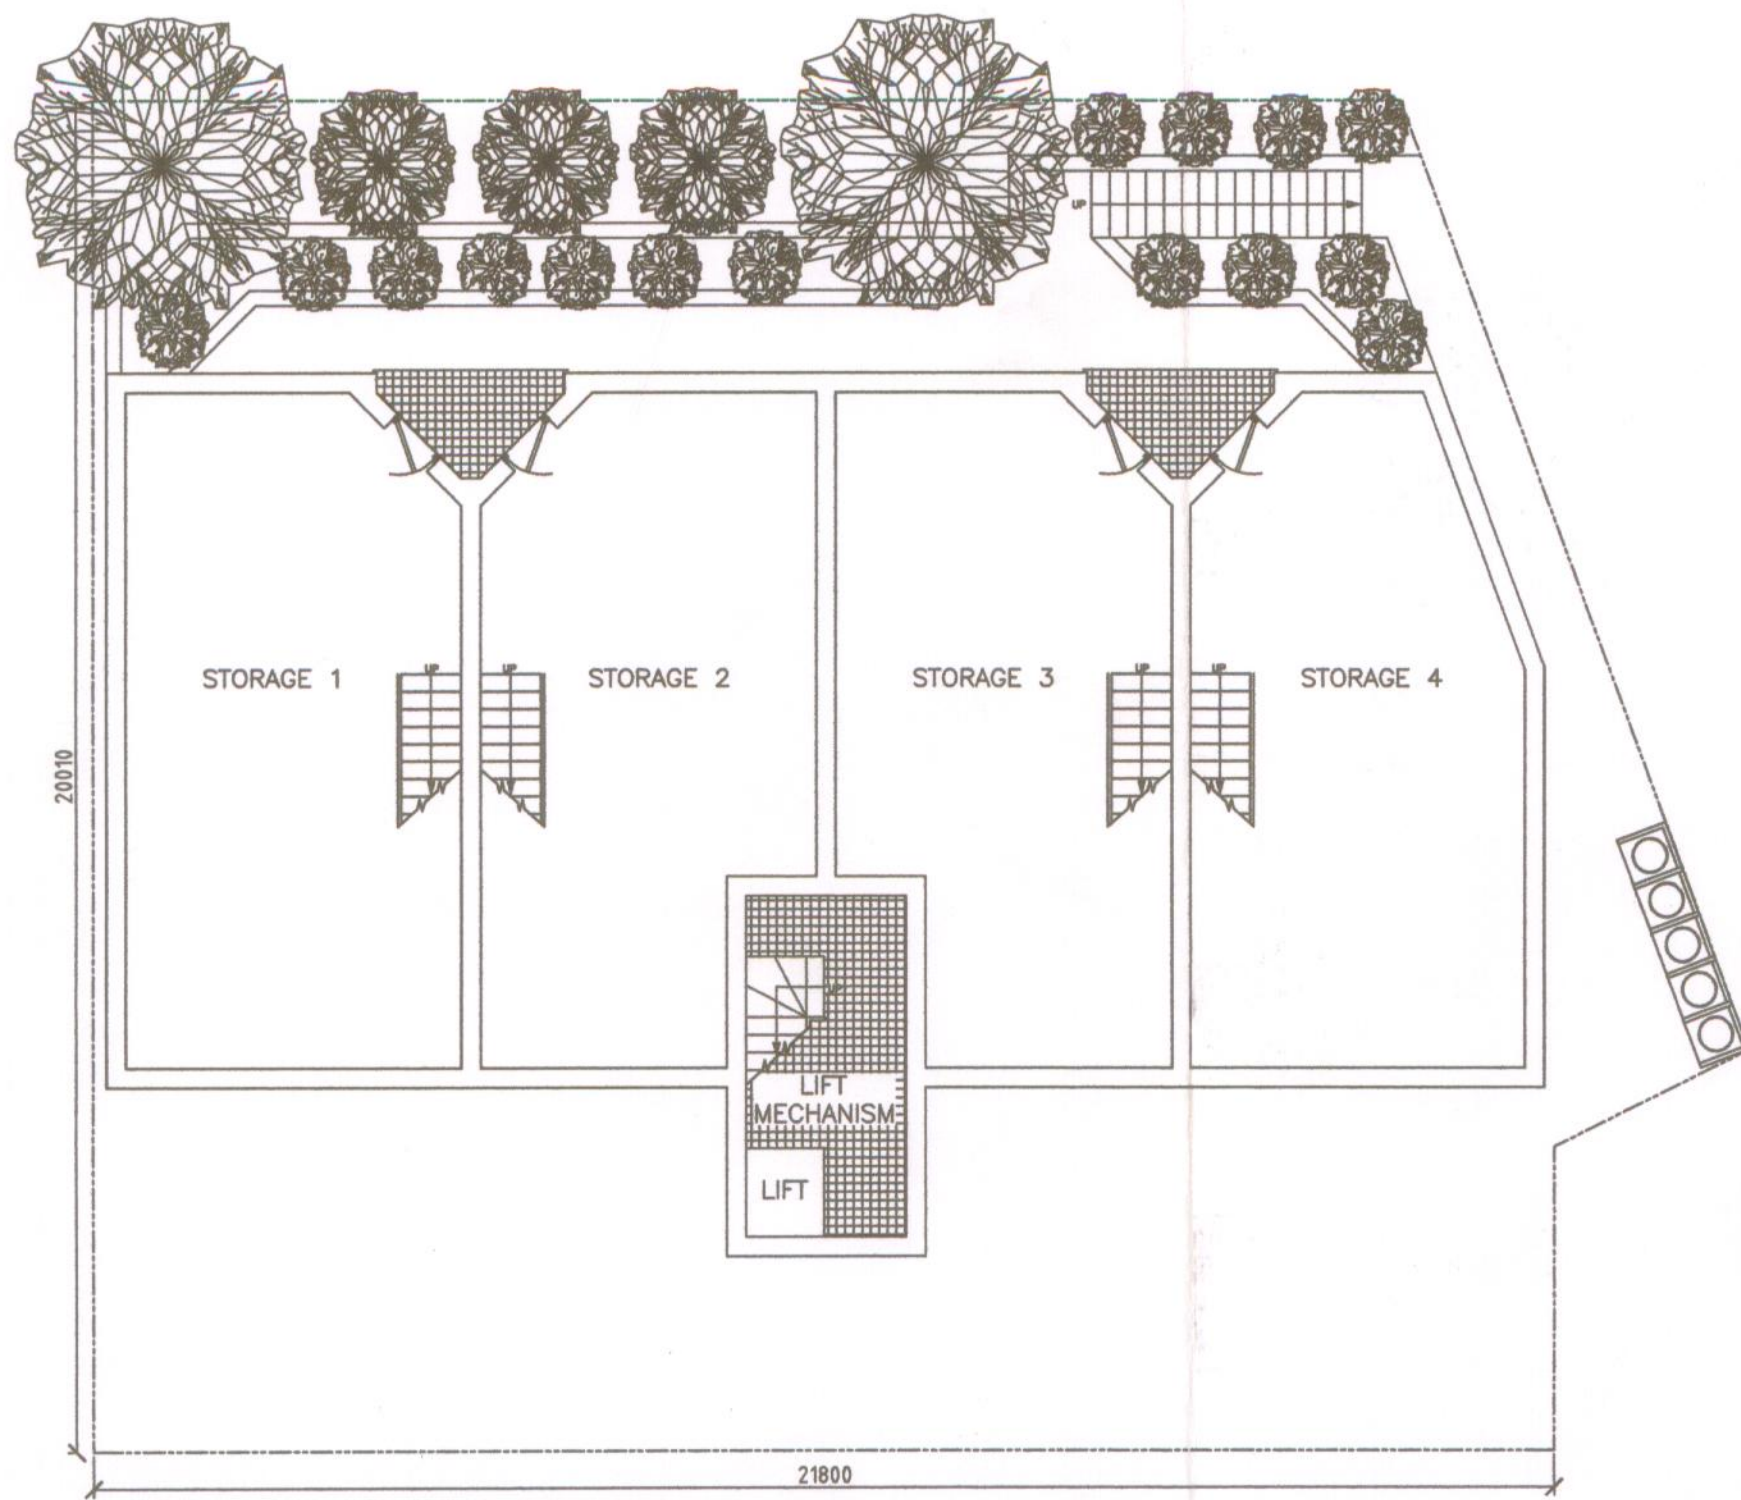

PROPOSED BASEMENT FLOOR PLAN

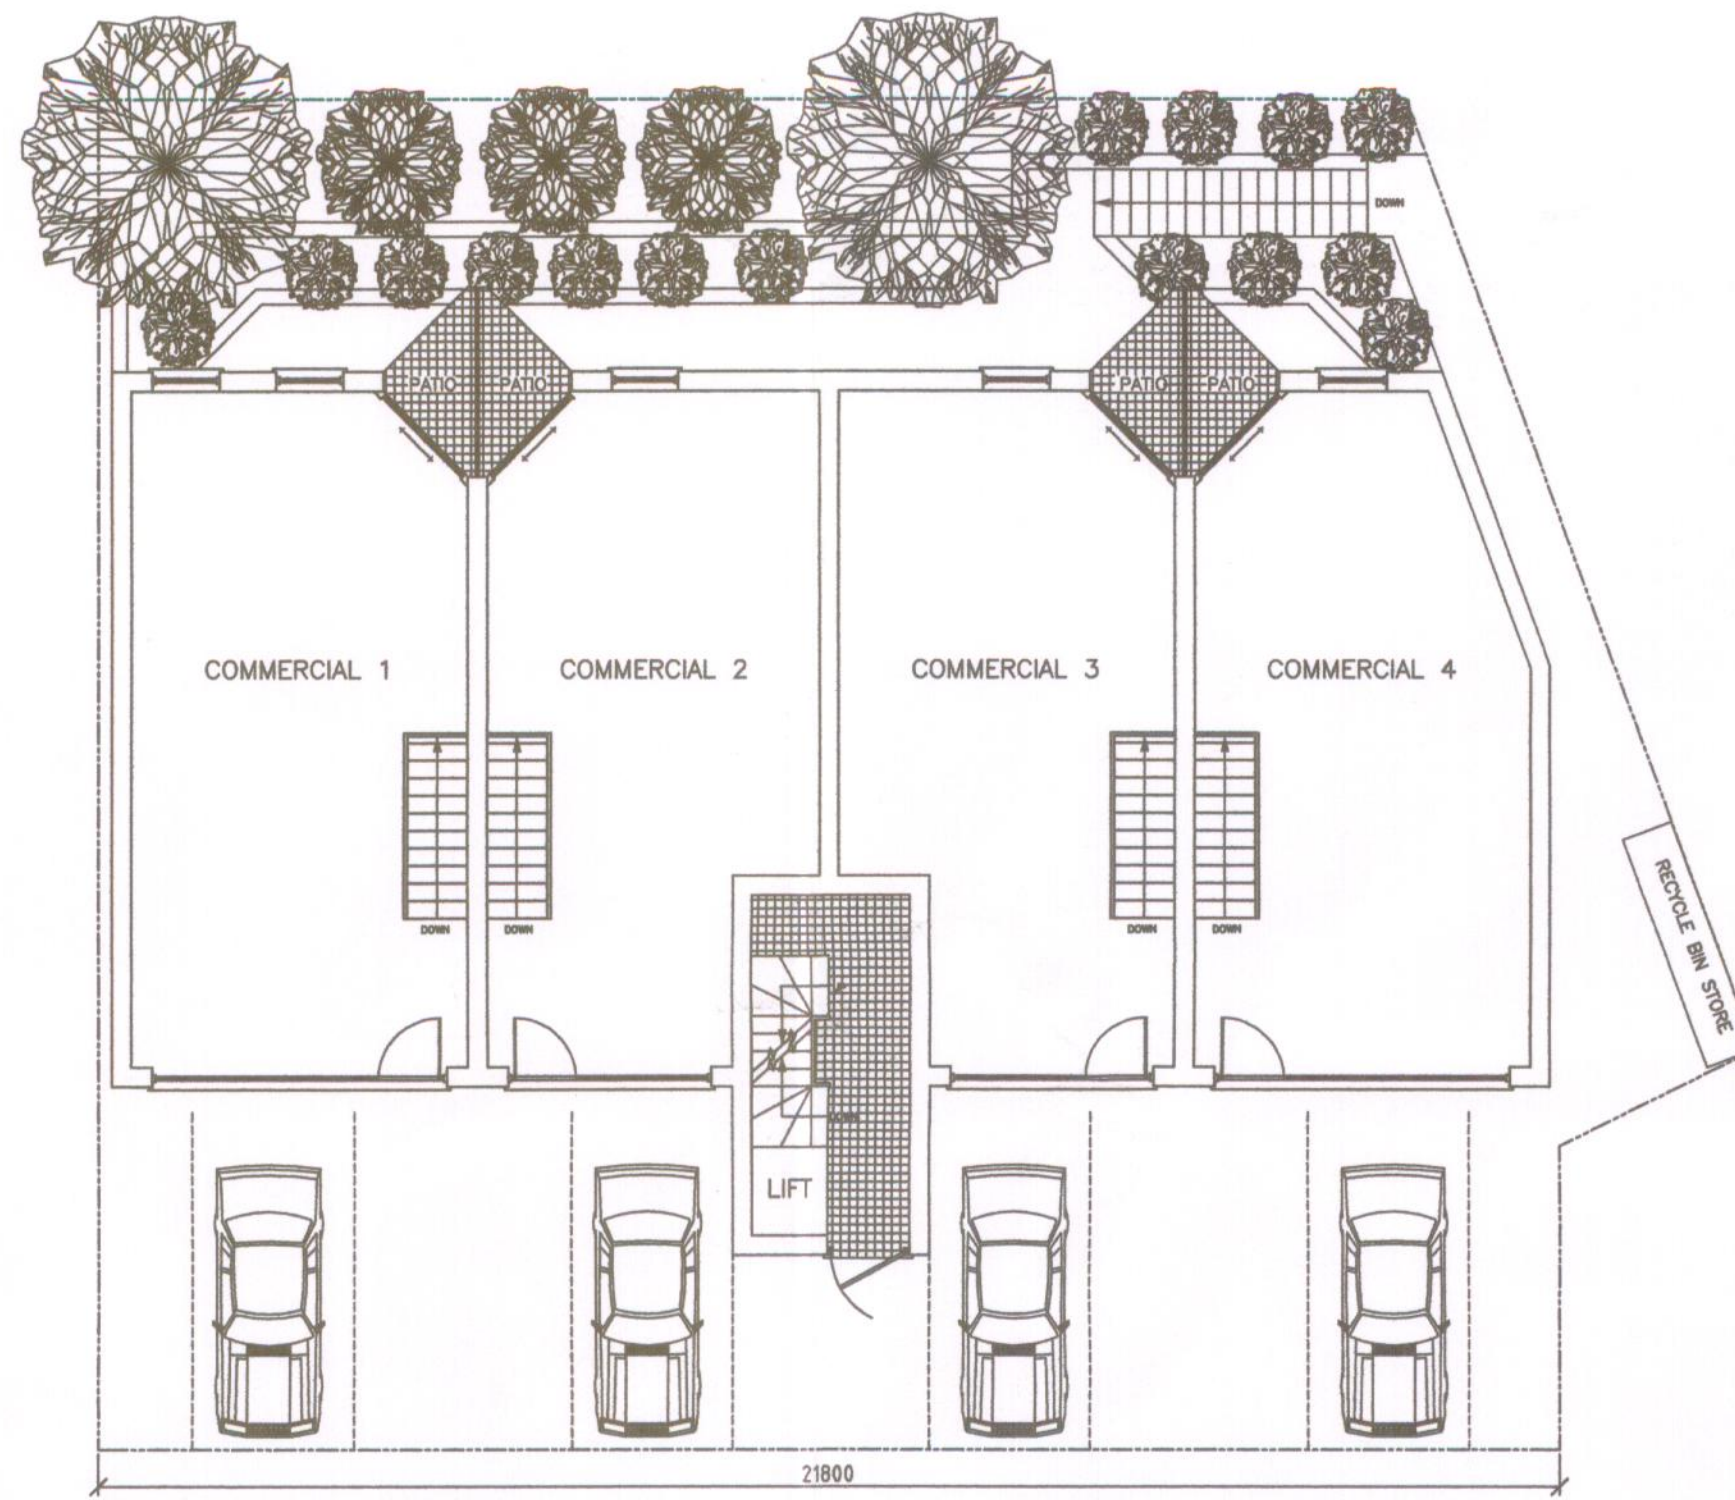

PROPOSED GROUND FLOOR PLAN



PROPOSED FRONT ELEVATION

MULTI RED CLAY TILES

BRICKWORK TO BE RED MELLOW MULTI-STOCK

DOWN PIPE




PROPOSED REAR ELEVATION


LONDON BOROUGH OF HARINGEY
URBAN ENVIRONMENT
PLANNING POLICY & DEVELOPMENT
PLANS RECEIVED
13 OCT 2008
Regd. No. 12008 (2020)
HGY.




PROPOSED SIDE ELEVATION

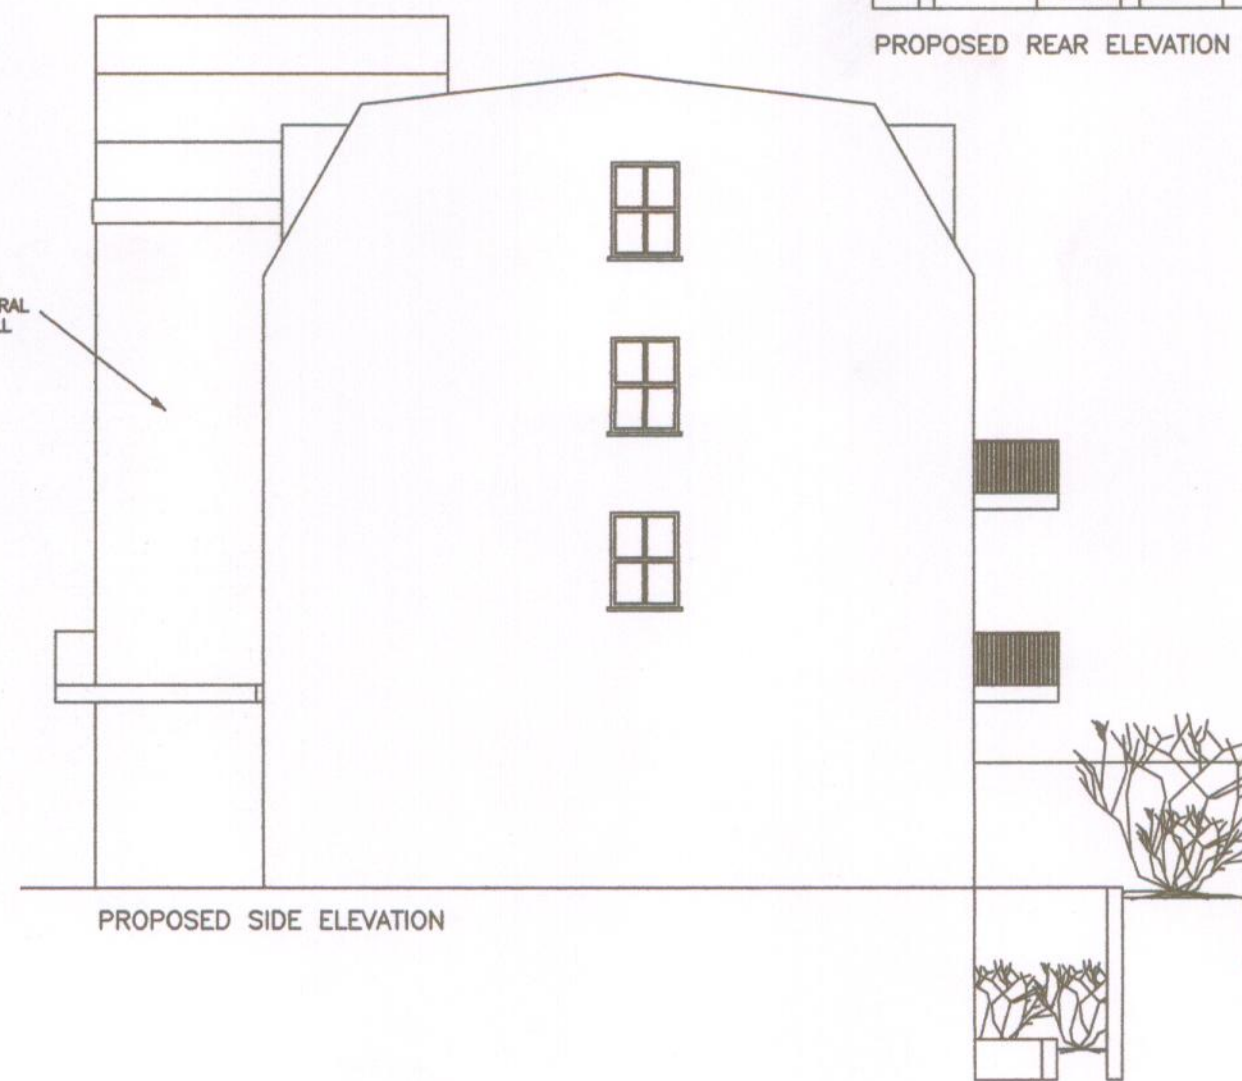


PROPOSED SIDE ELEVATION

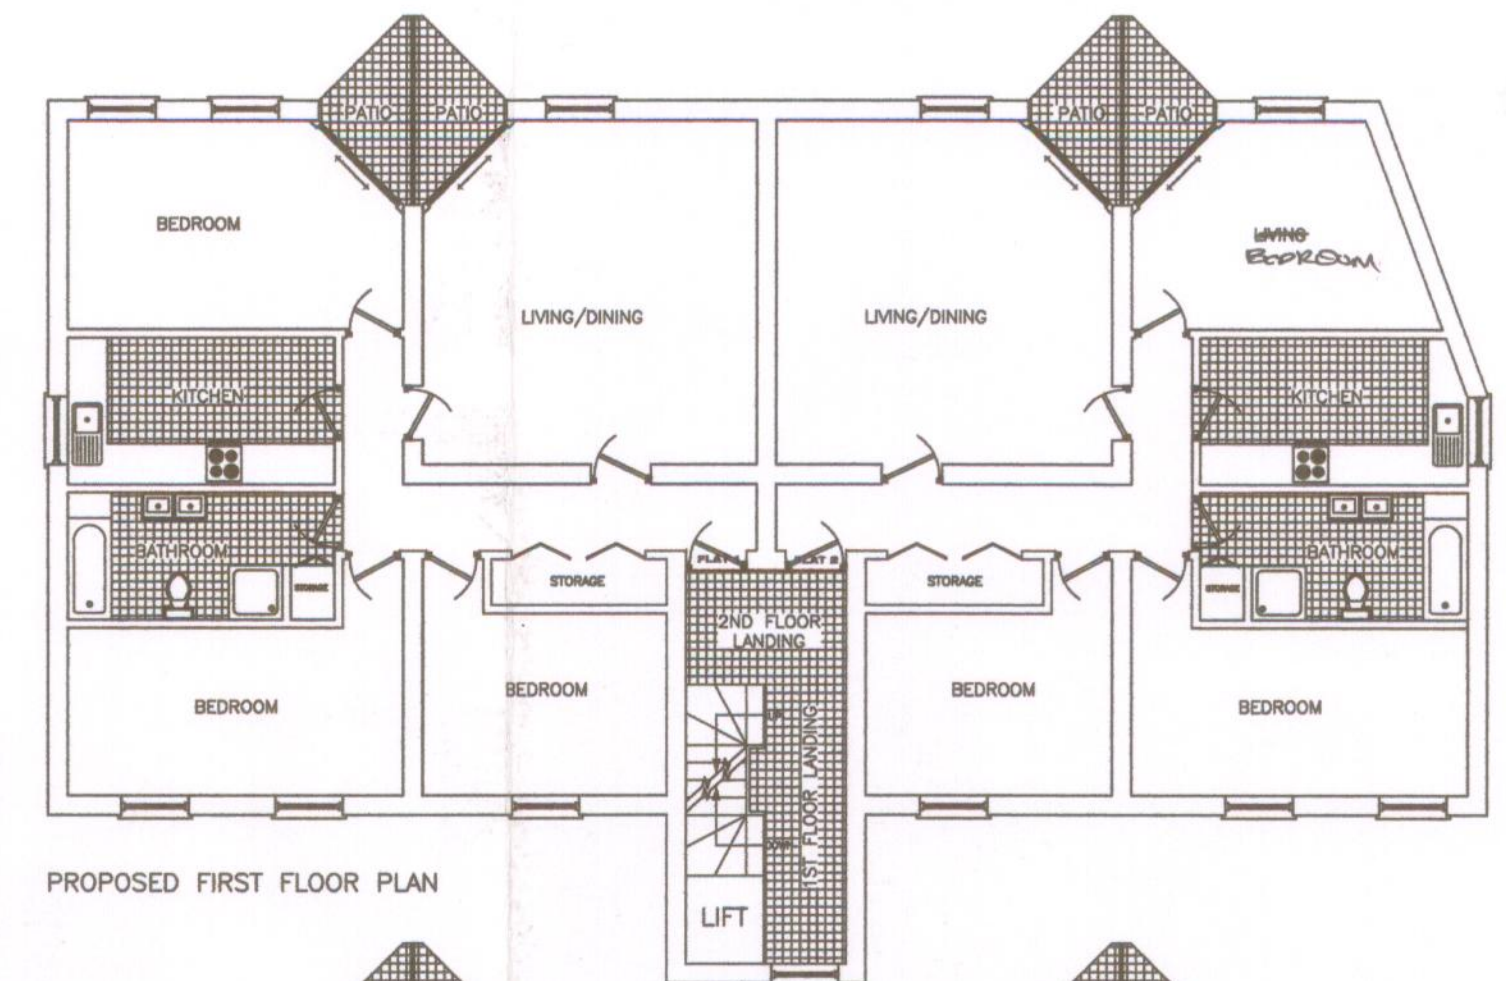


PROPOSED FIRST FLOOR PLAN

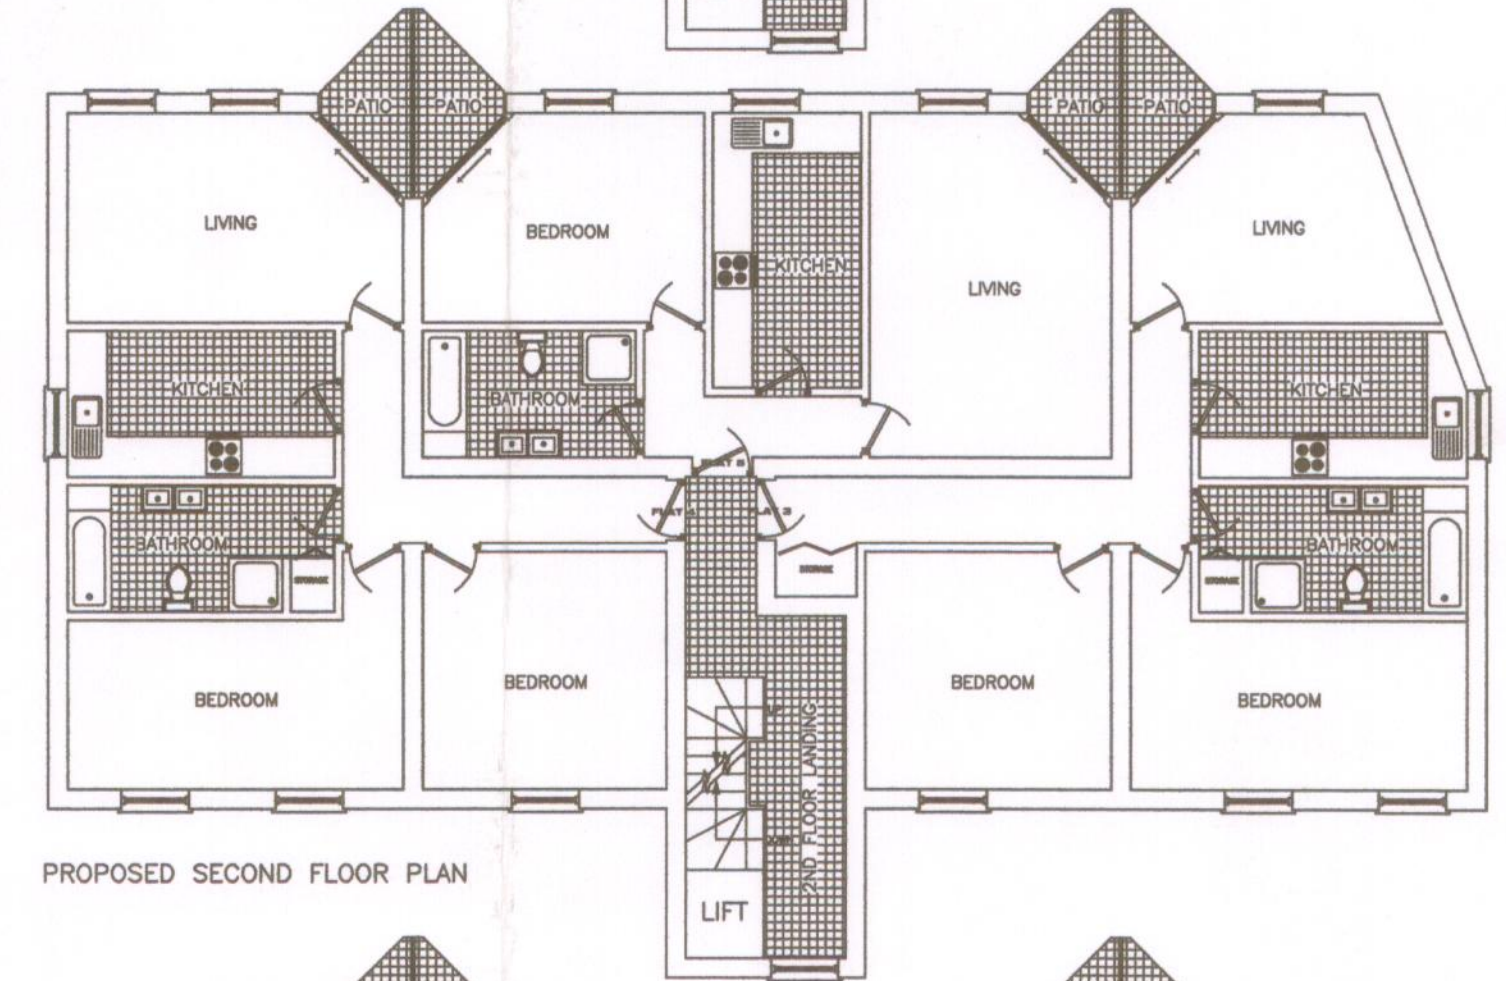

PROPOSED SECOND FLOOR PLAN

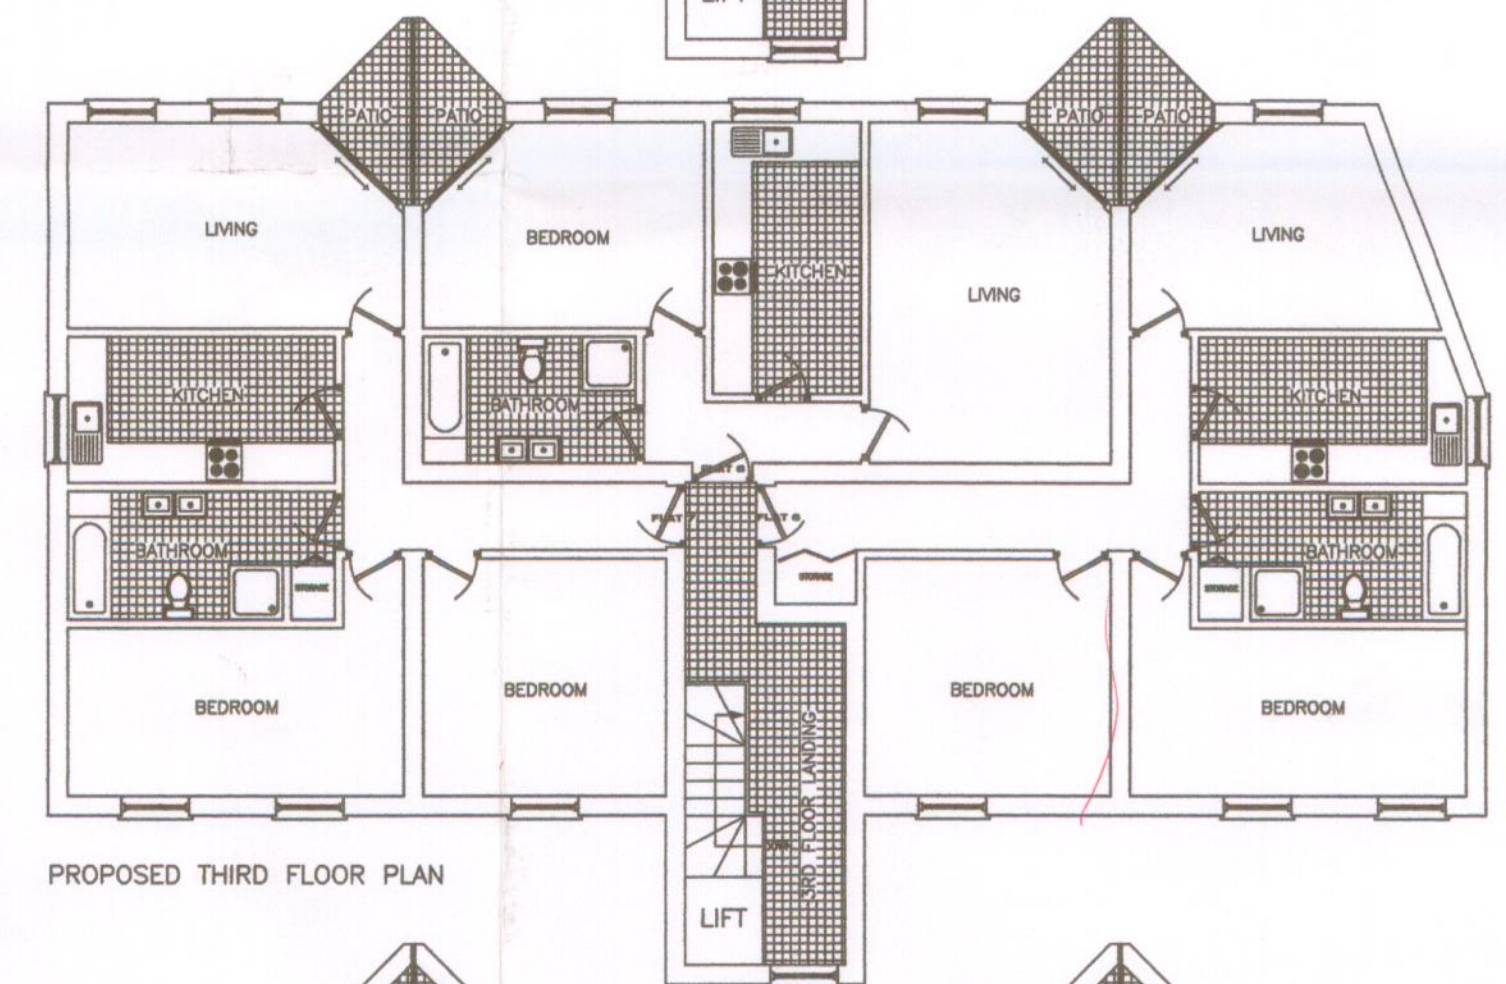

PROPOSED THIRD FLOOR PLAN

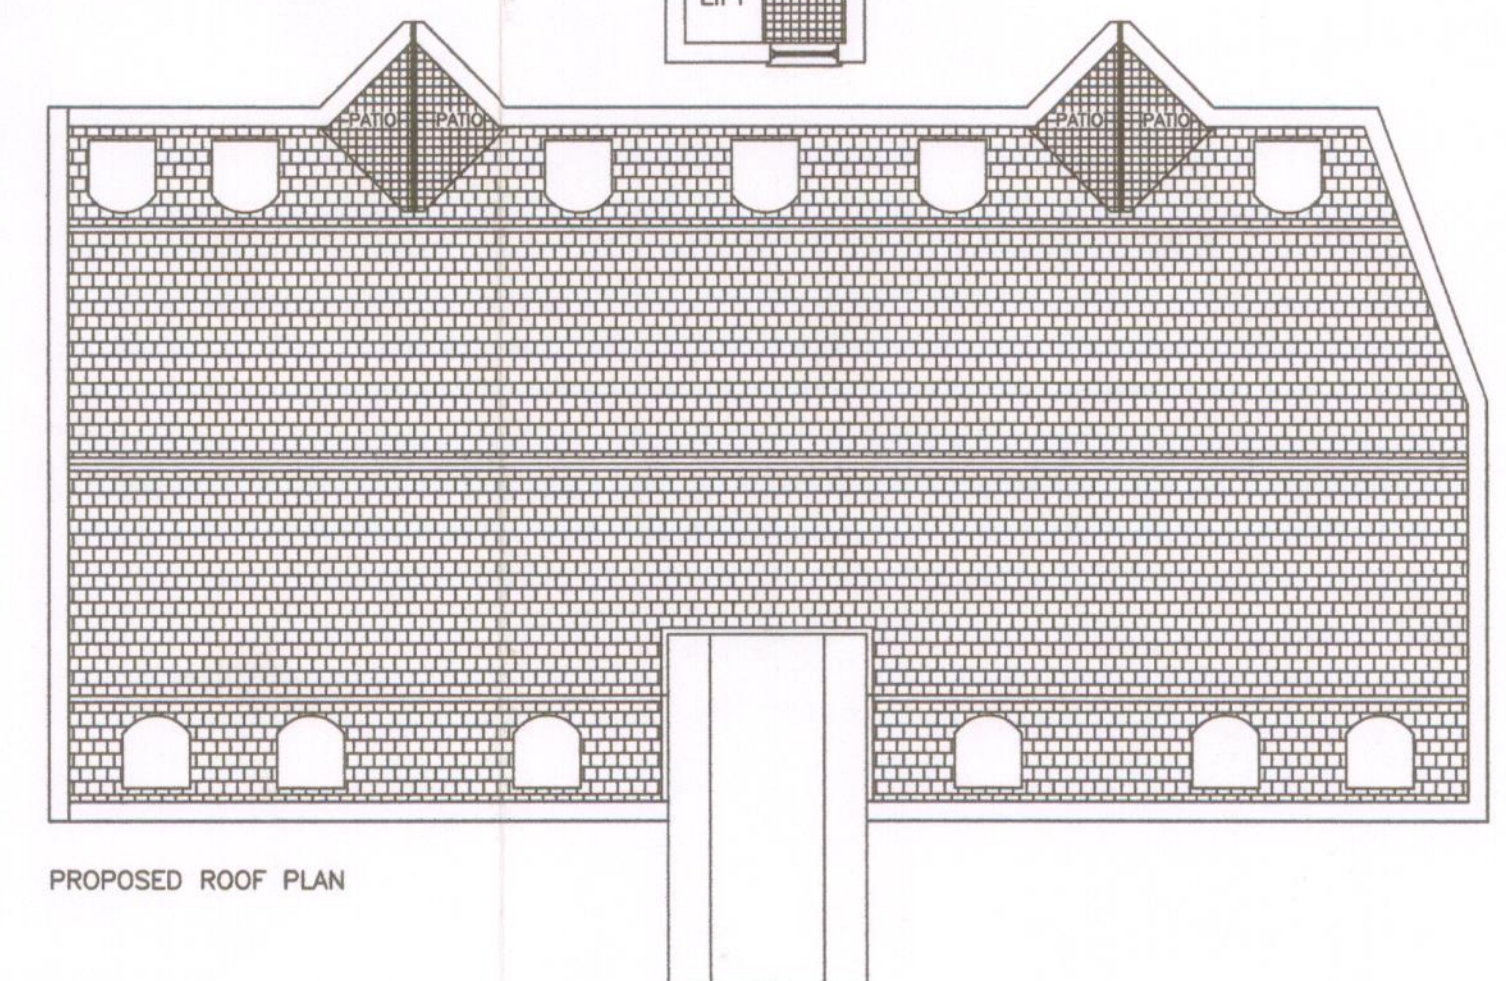

PROPOSED ROOF PLAN

Client's Name FAB HOMES	Project Title EXISTING & PROPOSED PLANS
Project Address ST ANNES ROAD HARINGEY LONDON N8	Drawing Title NEW BUILD
Scale 1:100	Date 1st JULY 2008
File 000ANN/SPY/A2/-01-00	No. 000ANN/SPY/A2/-01-02

PROPOSED NEW BUILD COMMERCIAL & HOUSING

COMMERCIAL GROUND FLOOR WITH BASEMENT STORAGE AREA WC & KITCHEN FACILITIES & RESIDENTIAL ABOVE
FLAT 1 3 BED S/C 99.500M² - **FLAT 2** 3 BED S/C 97.000M² - **FLAT 3** 2 BED S/C 69.390M² - **FLAT 4** 2 BED S/C 69.390M²
FLAT 5 1 BED S/C 54.790M² - **FLAT 6** 2 BED S/C 69.390M² - **FLAT 7** 2 BED S/C 69.390M² - **FLAT 8** 1 BED S/C 54.790M²



DESIGN BUILD UK

112
2x3
2x1