




PLACE & SUSTAINABILITY
SINGLE FRONTLINE

2nd Floor, River Park House, 225 High Road, Wood Green, London N22 9HQ
Tel: 020 8489 0000 Fax: 020 8489 1251
Director Place and Sustainability: Lyn Garner

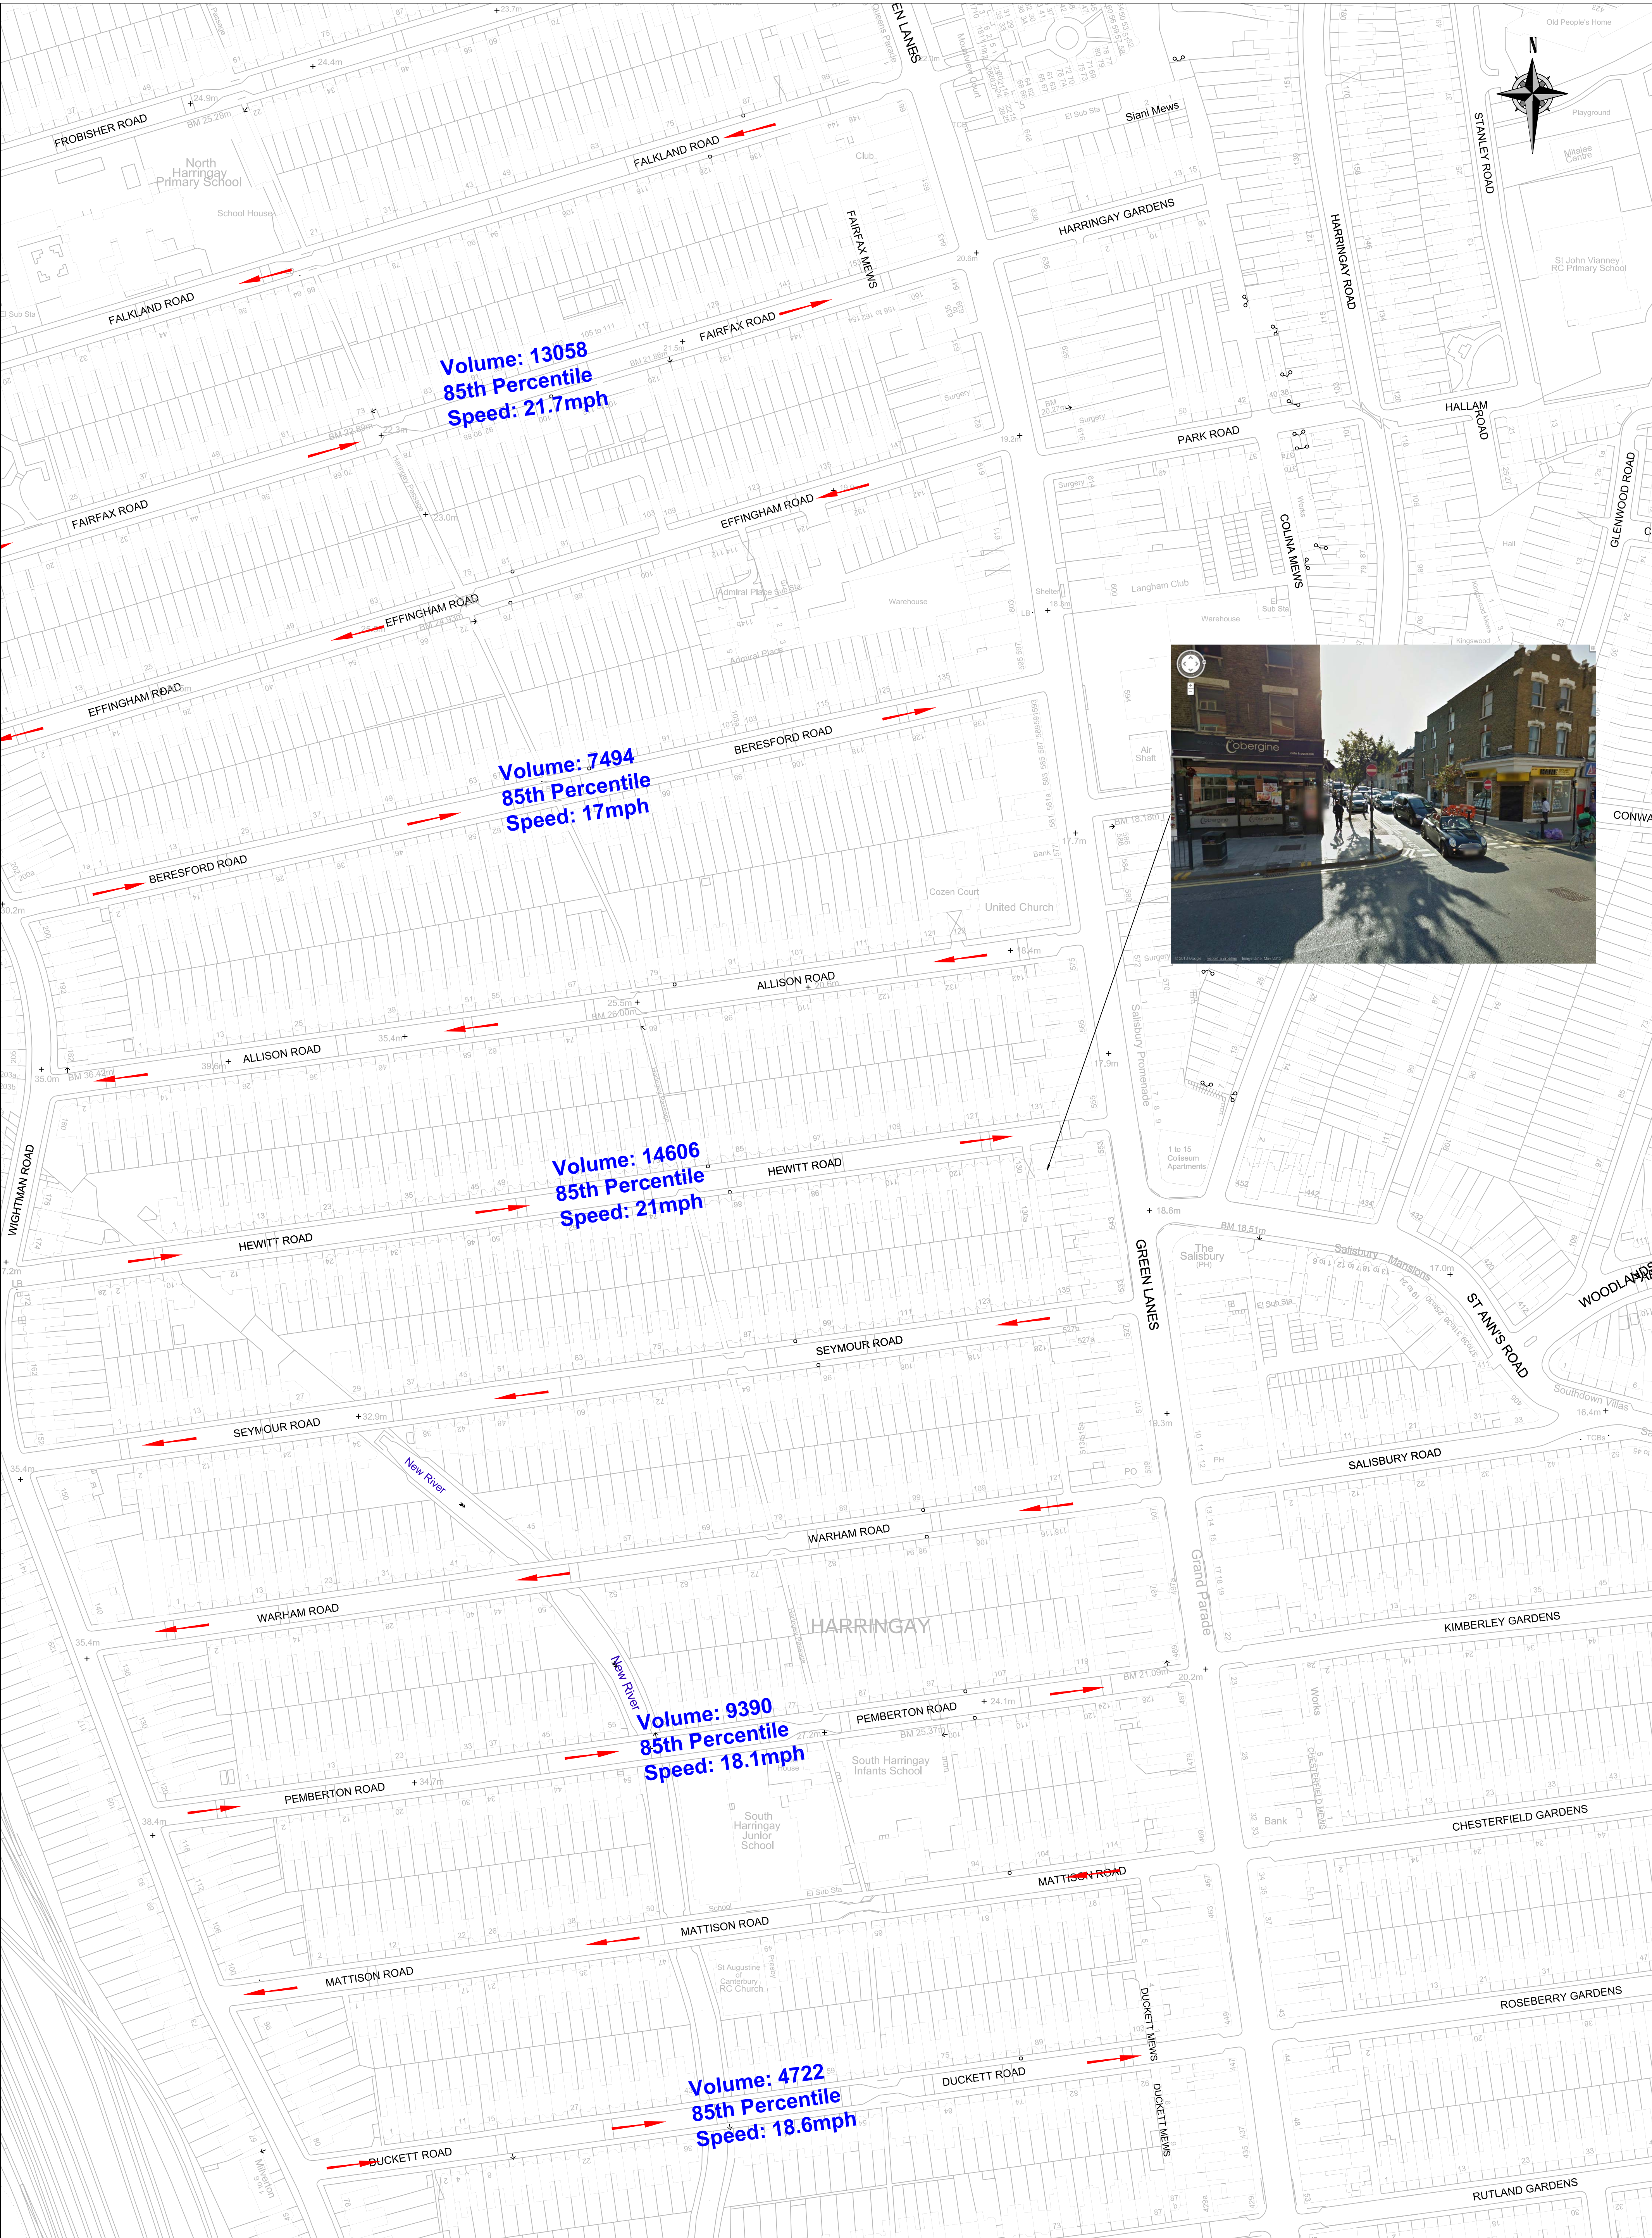

Project: GREEN LANES CORRIDOR		
Title: VOLUME AND SPEED SURVEY RESULTS		
Designed: PM	Drawn: PM/MD	Checked:
Scale: NTS	Date Drawing Created: APRIL-2013	
Dwg. No:	Rev:	

NOTES:

**Traffic Survey undertaken for 7 days/24hrs a day
(22-03-13 to 28-03-13)**

This product includes mapping data licensed from Ordnance Survey with the permission of HMSO © Crown Copyright LBH 2011. All rights reserved.
License number 100019199.

Rev	Description	Checked	Date
-----	-------------	---------	------